


"B" SECTION  
ALL INDIVIDUAL LOT NUMBERS IN THIS SECTION FOLLOWED BY THE LETTER "B"

# LAKE WALLENPAUPACK ESTATES

## GREENE TOWNSHIP, PIKE COUNTY

STREET AND LOT LOCATION MAP		REVISION DESCRIPTION	DATE	BY	CHK'D	APP'D
ECN NO.	REV.	ZONE				
UNLESS OTHERWISE SPECIFIED TOLERANCES ARE FRACTION DECIMAL ANGLES 1/8" 1/4"		DRAFTSMAN	DATE	TITLE		
HOLE LOCATION 1/8" HOLE SIZE 1/4"		CHECKED		MAP RECORDED * 7/25/01		
FIRST USED ON TAX ASSESSMENT MAP GREENE TOWNSHIP, PIKE COUNTY DATED 6-83		ENGINEER		BY R. LAYER		
				REFERENCE SCALE 1" = 200'		
				ONLY		
				SCALE		WT.

L.W.E.P.A. PROPERTY LINE (TYPICAL)

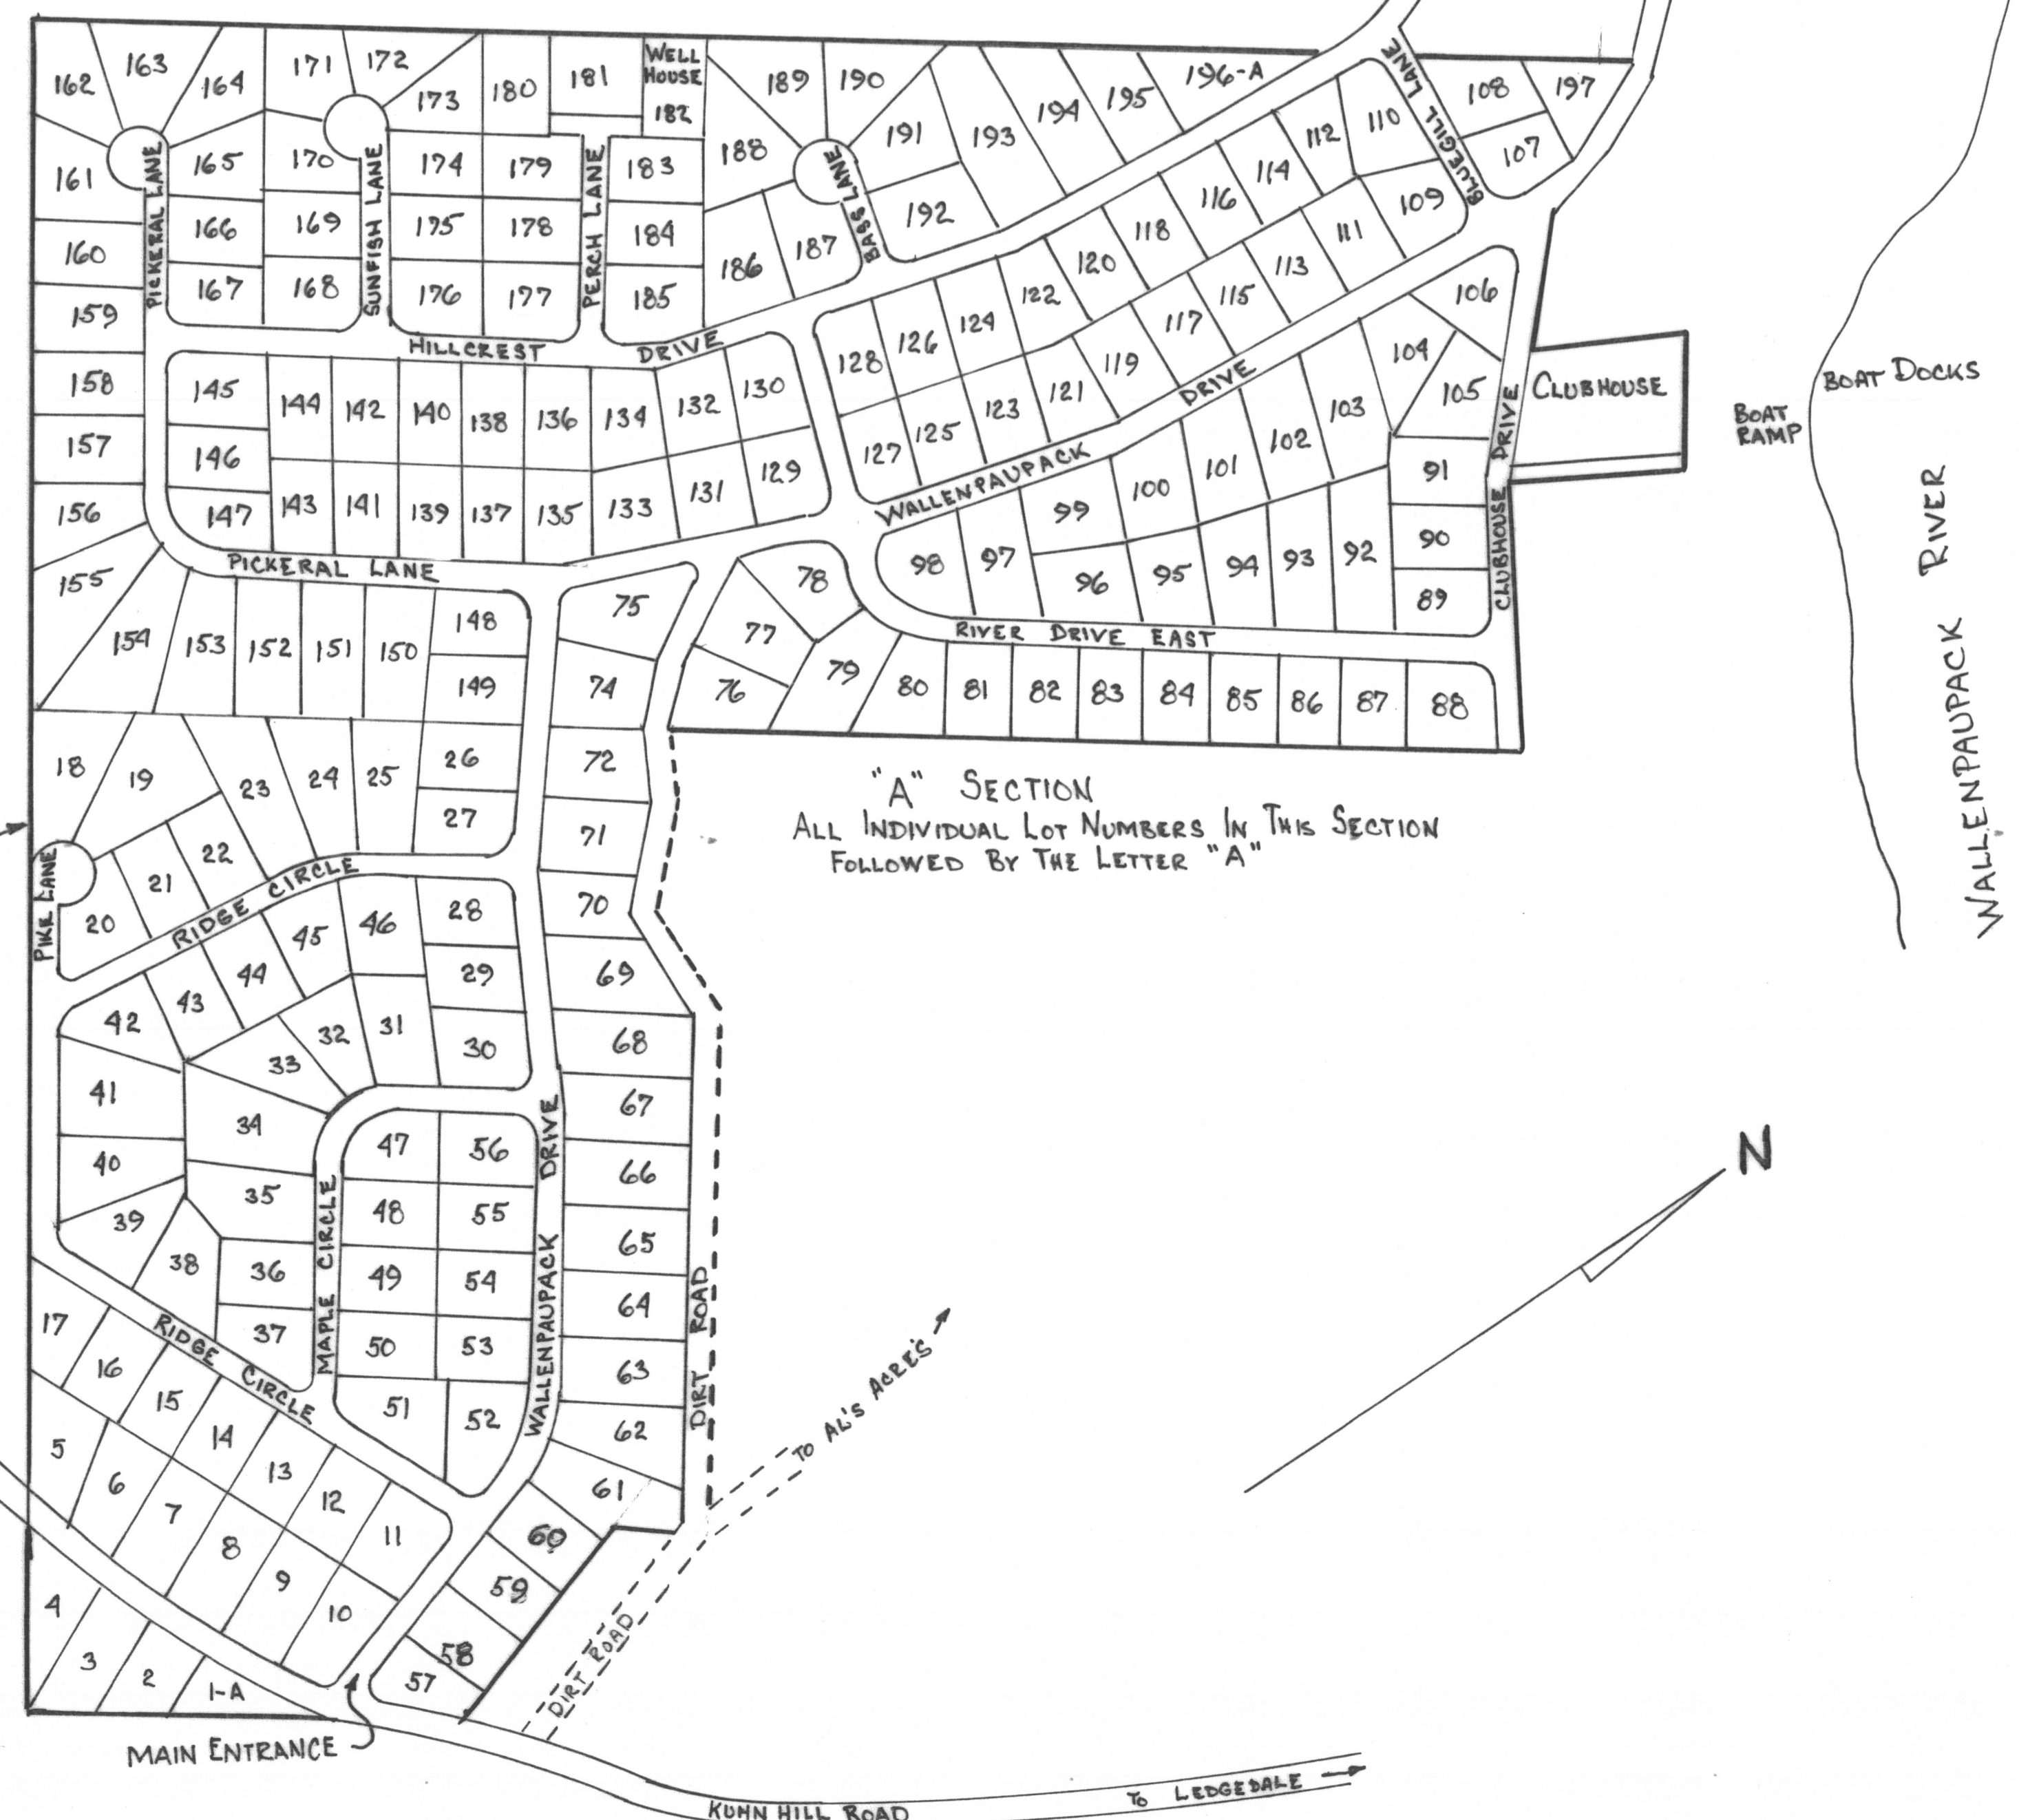

"A" SECTION  
ALL INDIVIDUAL LOT NUMBERS IN THIS SECTION FOLLOWED BY THE LETTER "A"

MAIN ENTRANCE

KUHN HILL ROAD TO LEDGEDALE